


GROUNDING DETAIL

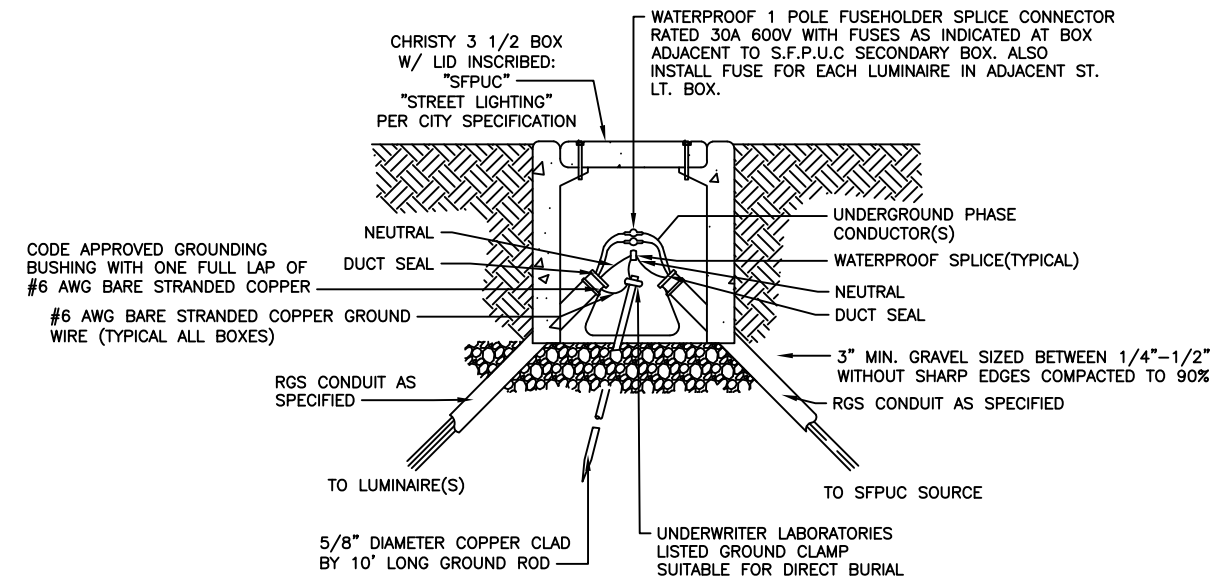

STREETLIGHT SERVICE BOX DETAIL

THIS STANDARD PLAN WAS DEVELOPED FOR USE ON PUBLIC UTILITIES COMMISSION PROJECTS IN THE CITY AND COUNTY OF SAN FRANCISCO, AND SHALL NOT BE USED WITHOUT CONSULTING A REGISTERED PROFESSIONAL ENGINEER. SFPUC/POWER RESERVES THE RIGHT TO MAKE REVISIONS TO THIS STANDARD PLAN AT ANYTIME.

**STANDARD PLANS
ELECTRICAL**

**STREETLIGHT SERVICE
AND CIRCUIT REQUIREMENTS**

TABLE OF REVISIONS
THIS DRAWING WAS LAST TOUCHED ON 2023.06.29 - 8:17AM

REV	DATE	DESCRIPTION	BY	APP

SFPUC - POWER
ENTERPRISE
ENGINEERING: STREETLIGHTS



CITY AND COUNTY OF
SAN FRANCISCO

DATE: 7/11/2023
DESIGNED: CCSF
DRAWN: DG
CHECKED: RH
PROJ ENGR: -
SCALE: NOT TO SCALE

SHEET NAME
PE2656.03.2

REVISION NUMBER
1.0

CONSULTANTS: OTHER AGENCIES